




**The Gardien School Pack 4 (10ft x 11ft)**  
**GARRISON PLUS 1 (HIGH SECURITY) WORKSHOP SHED**  
**EXTERNAL MEASUREMENTS**

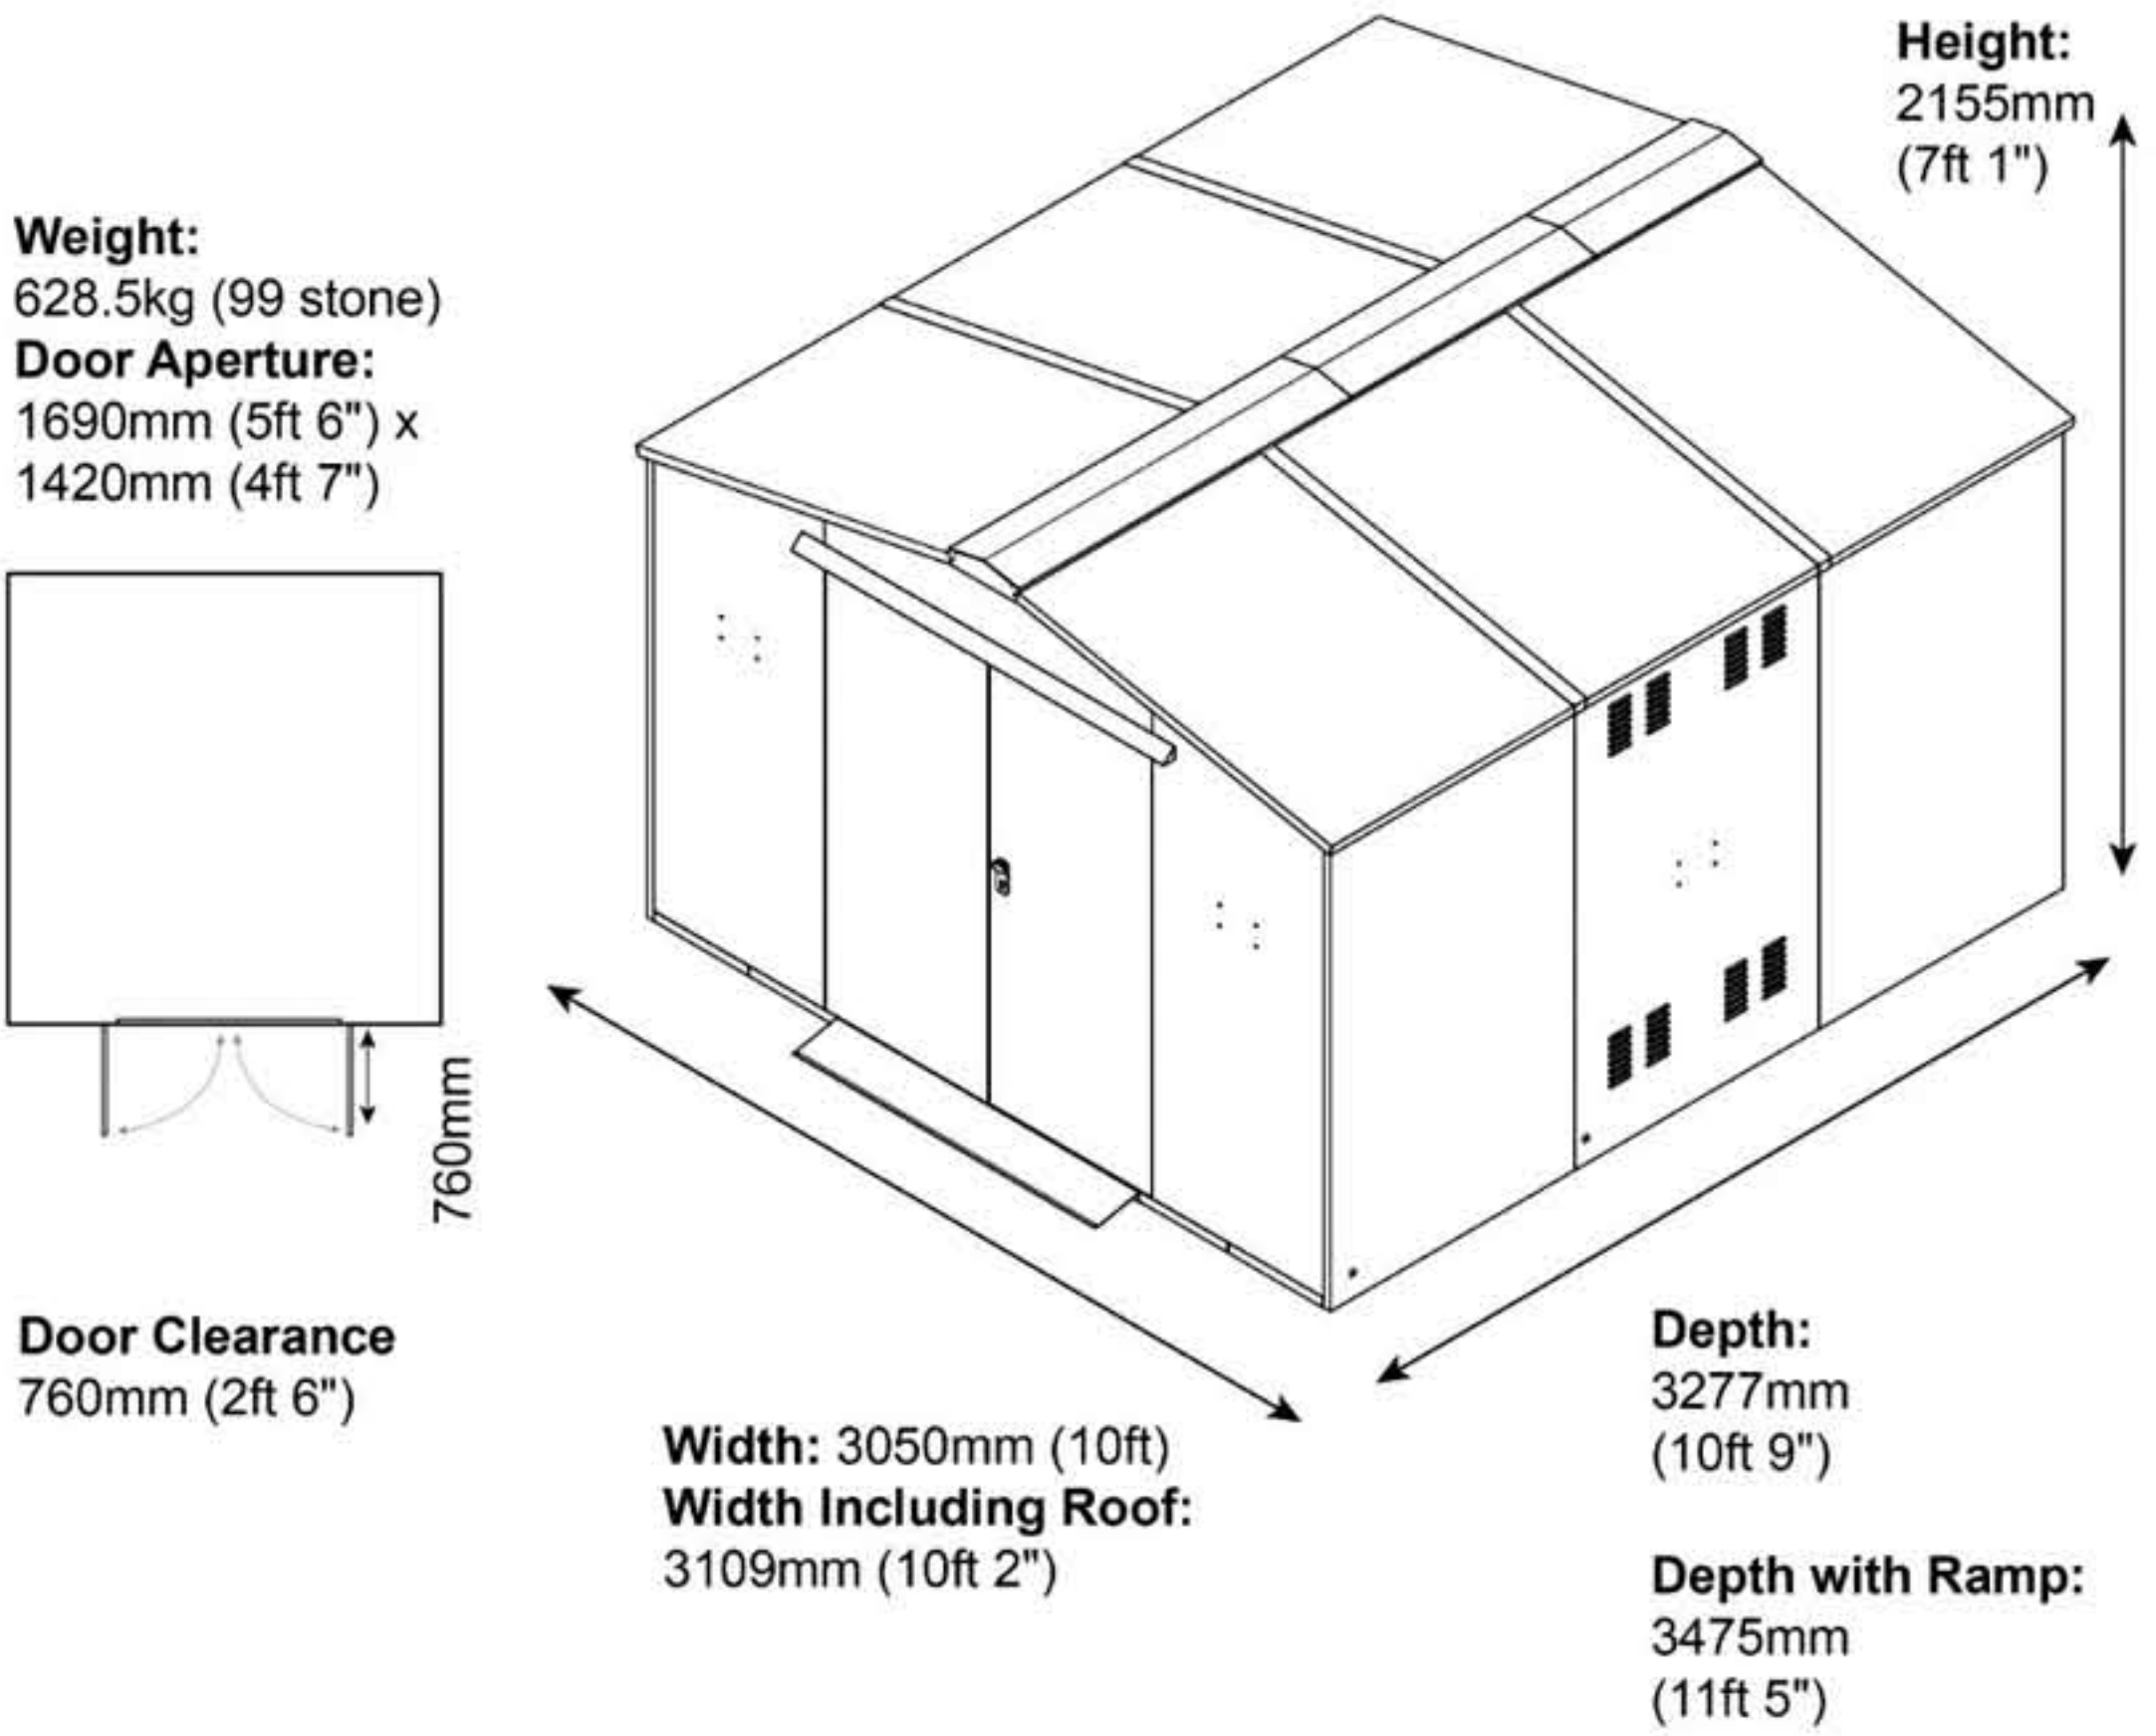

**The Gardien School Pack 4 (10ft x 11ft)**  
**GARRISON PLUS 1 (HIGH SECURITY) WORKSHOP SHED**  
**INTERNAL MEASUREMENTS**

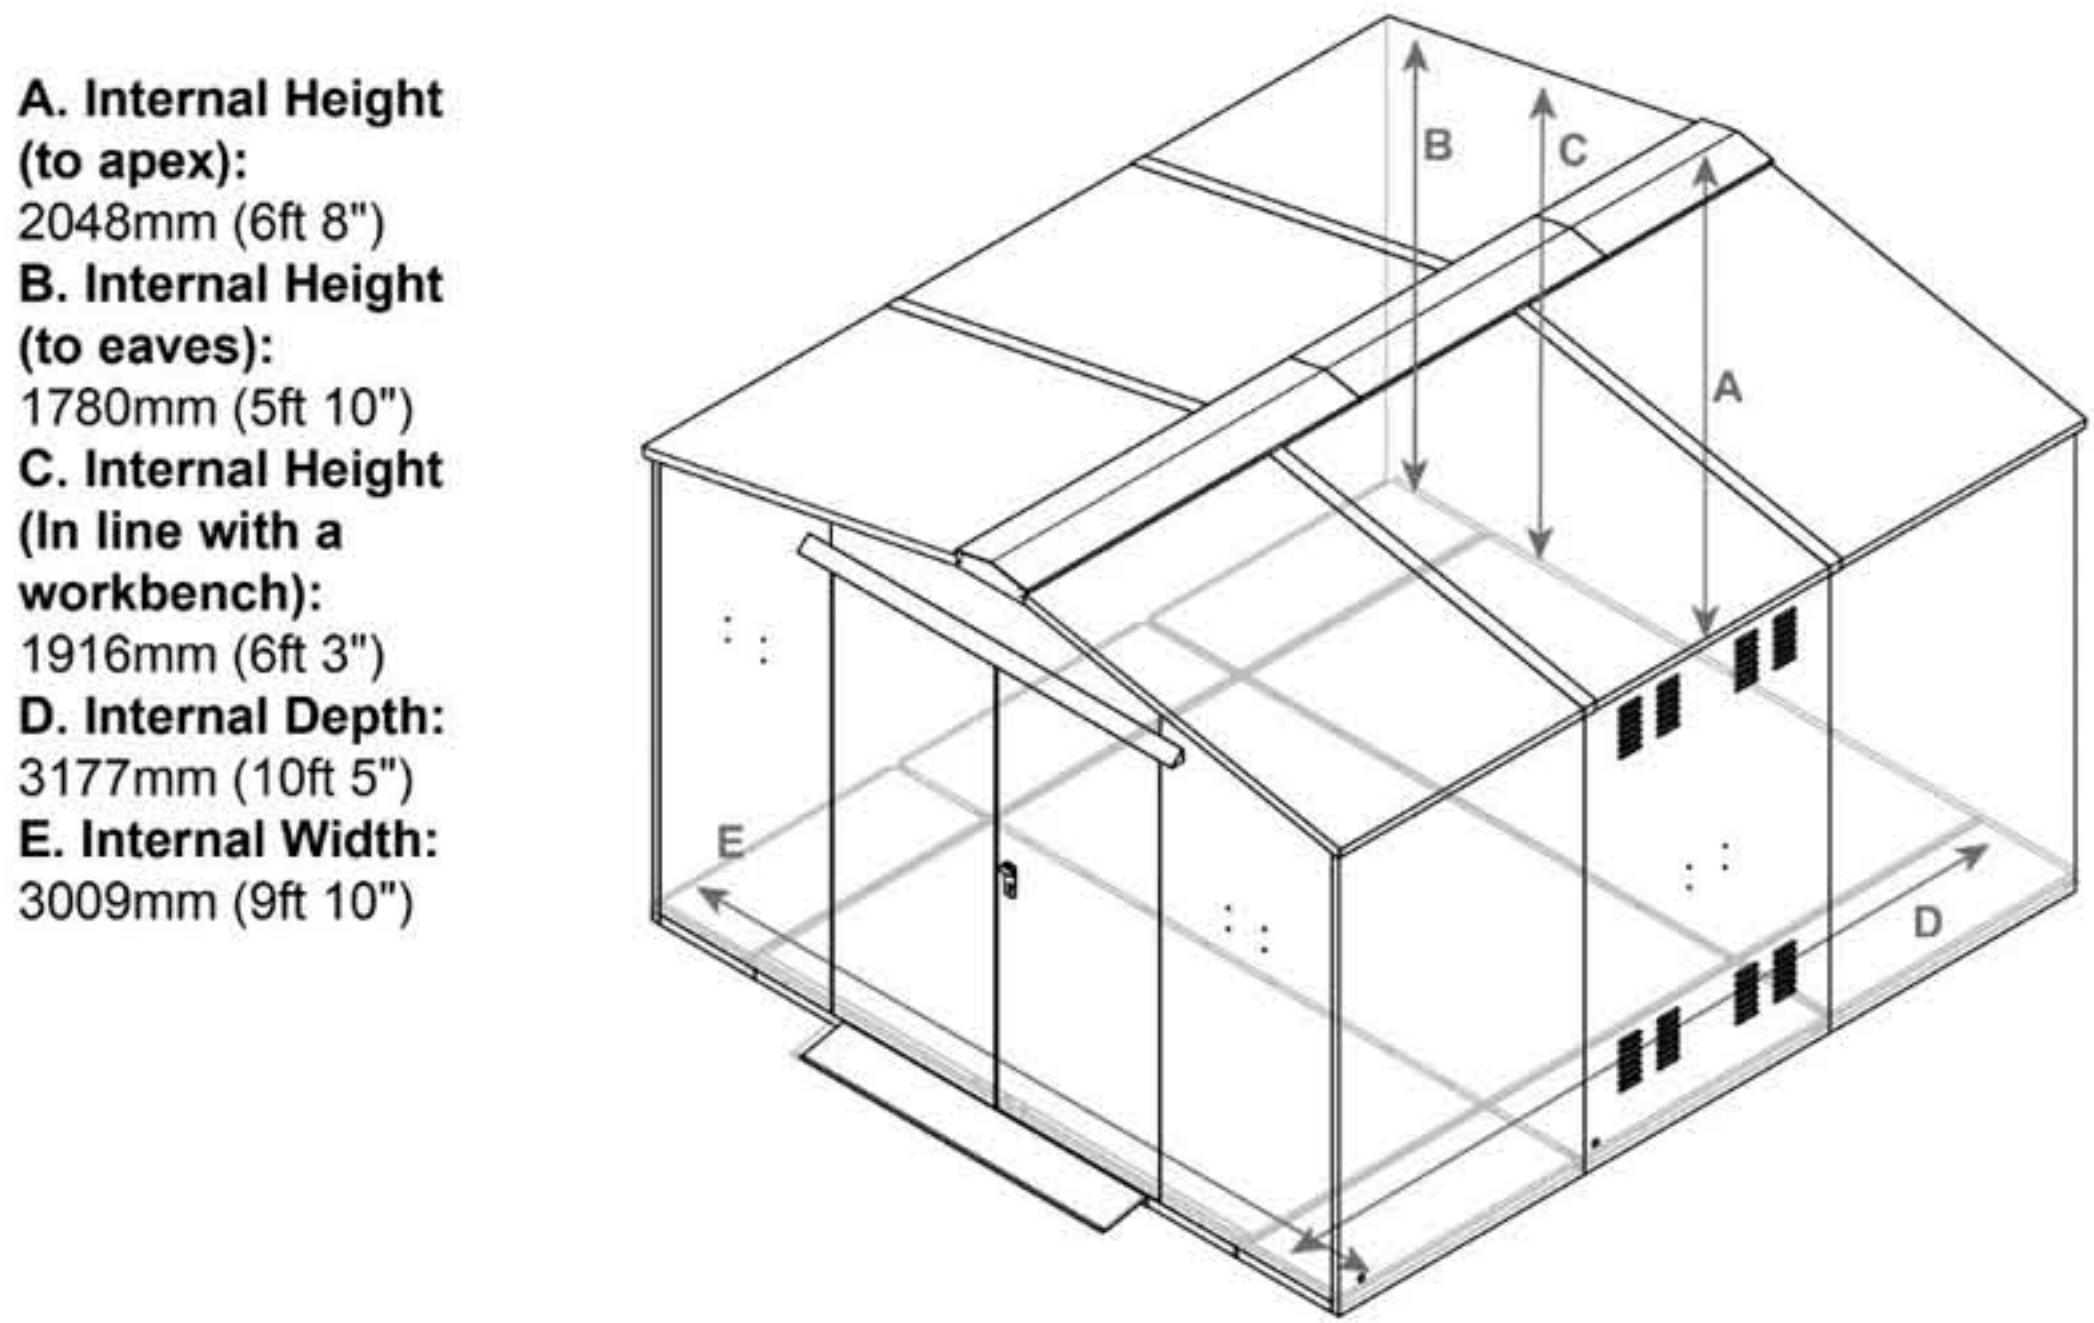

**The Gardien School Pack 4 (10ft x 11ft)**  
**GARRISON PLUS 1 (HIGH SECURITY) WORKSHOP SHED**  
**RECOMMENDED BASE SIZE**

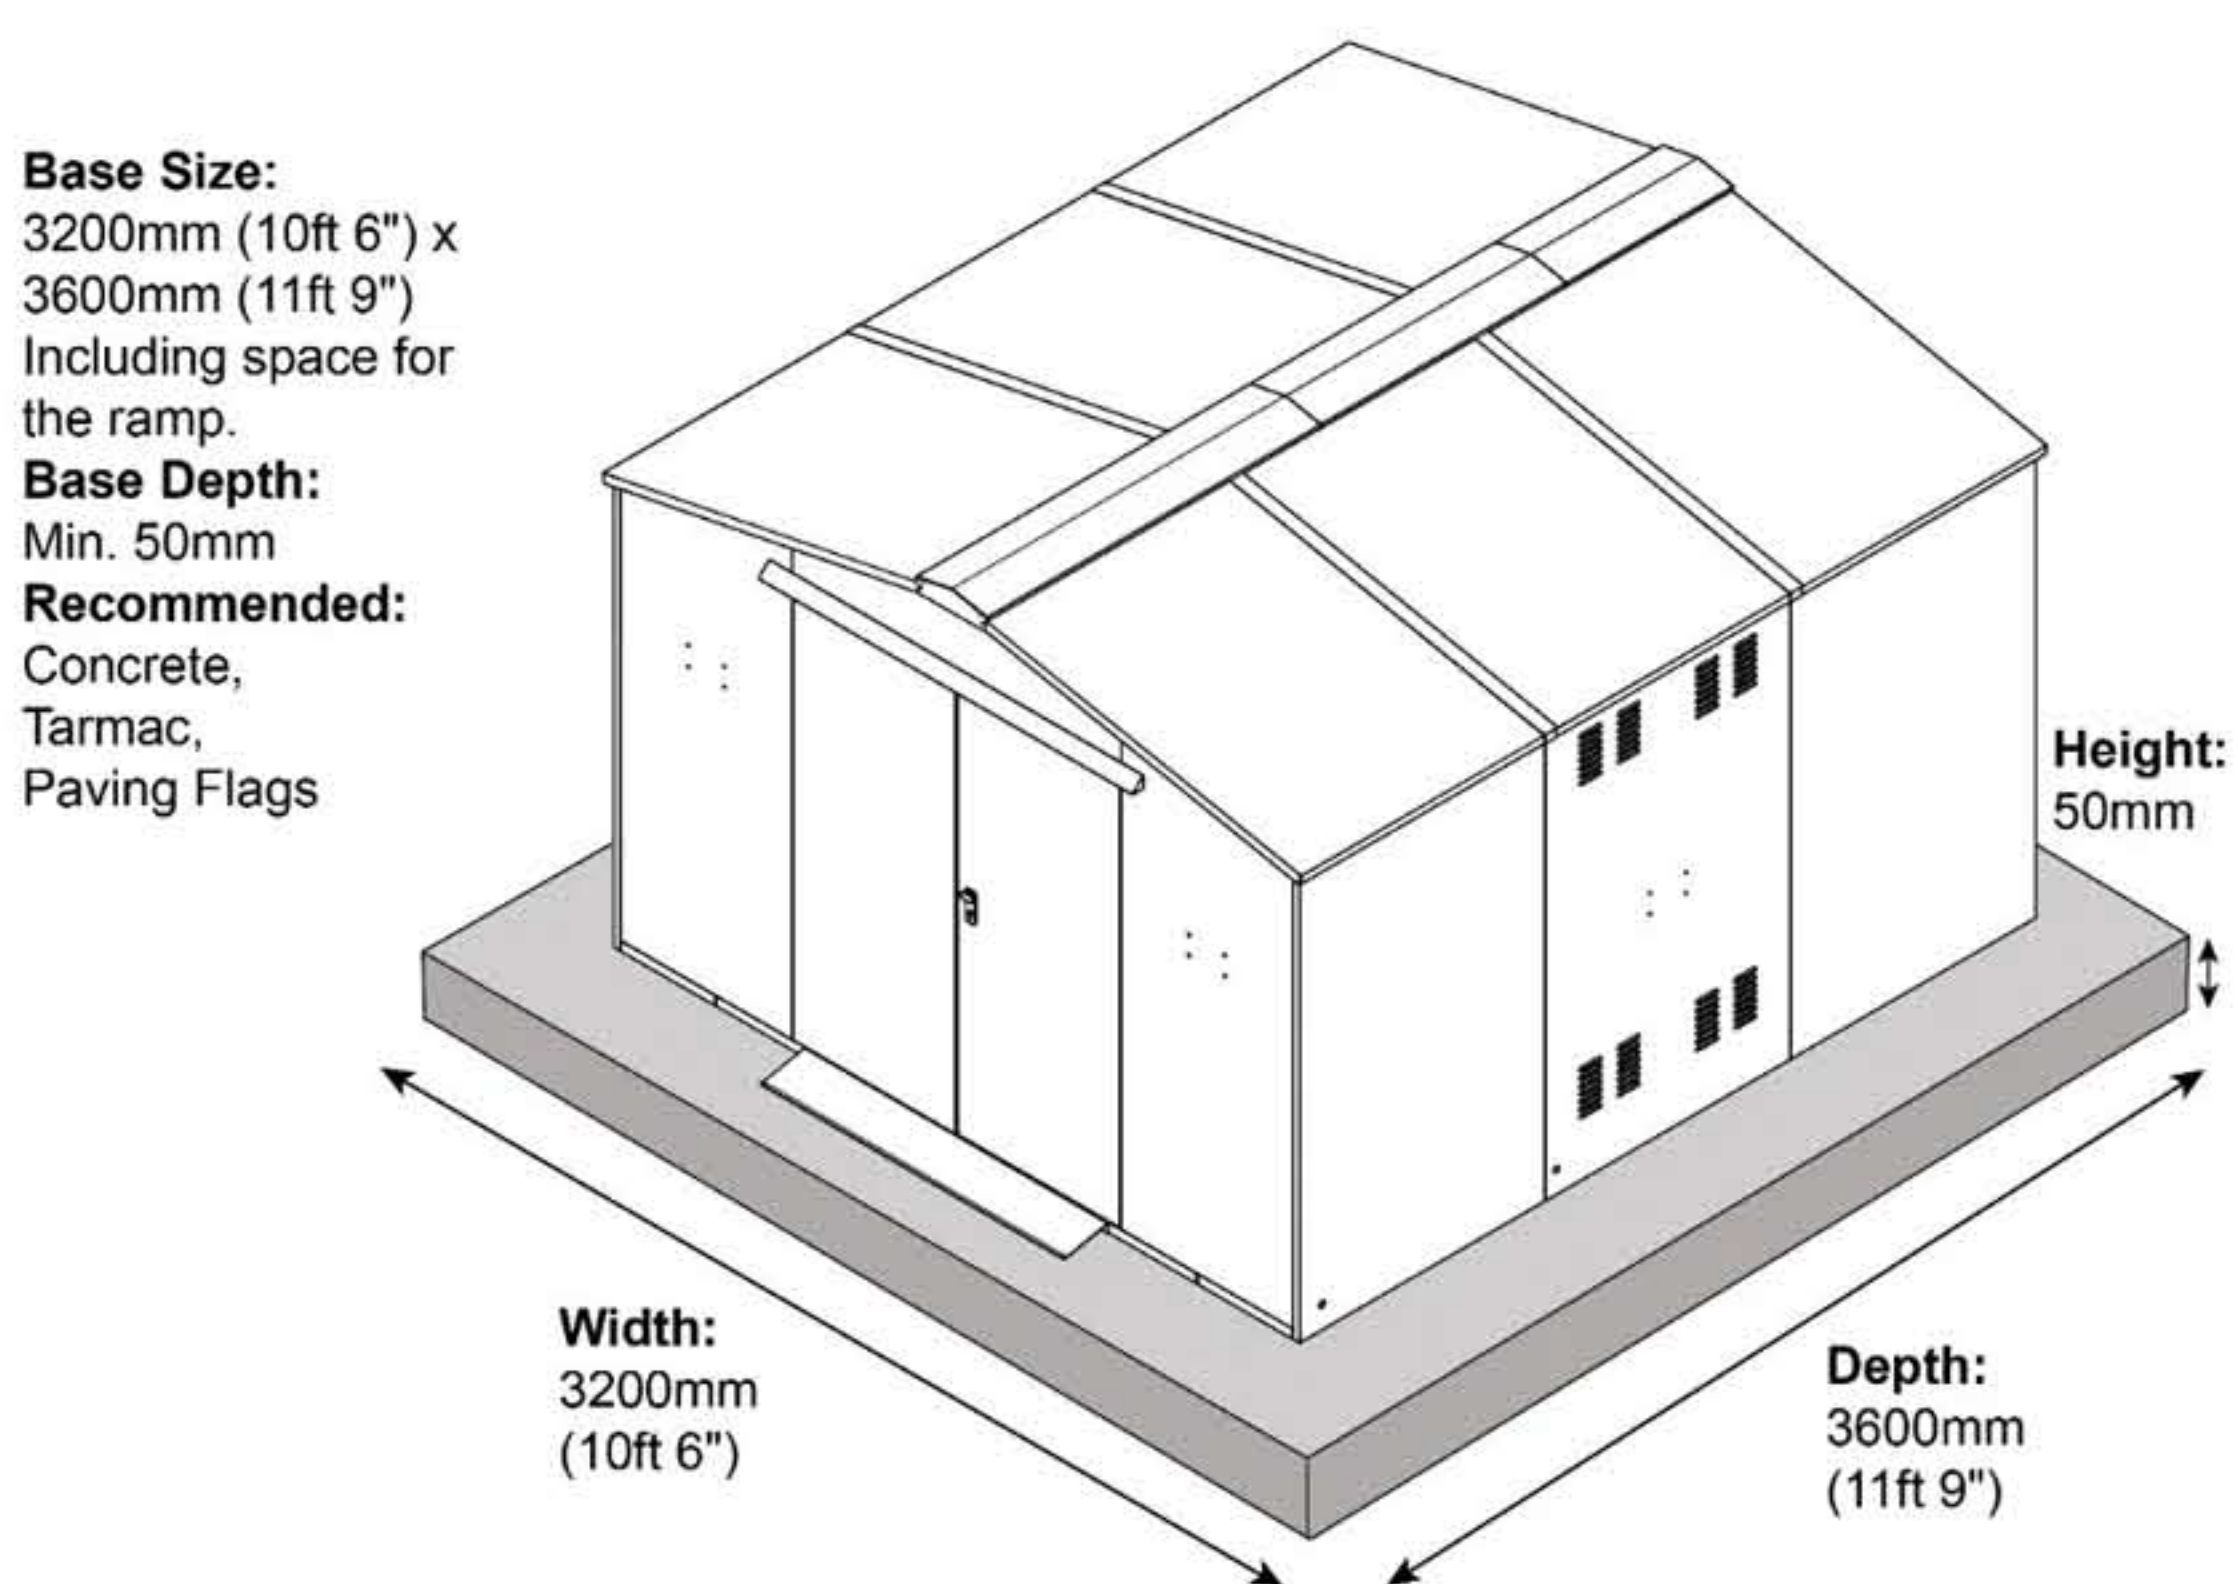

CAPACITY IS FOR GUIDANCE ONLY, PLEASE CHECK MEASUREMENTS FIRST

\*ALL MEASUREMENTS ARE APPROXIMATE